


CUT AND FILL CALCULATION SUMMARY

CUT (Square Feet)	FILL (Square Feet)
C1 264.4545	F1 659.9266
C2 99.7216	F2 1004.7247
C3 22.7541	F3 955.3258
C4 74.29	F4 1663.3362
C5 135.2234	F5 243.7173
C6 102.9429	F6 195.4
C7 258.5233	
Total Cut CF 696.4209	Total Fill CF 4294.7673
Total Cut CY 25.79	Total Fill CY 159.07

Excessive Cut = 133.28

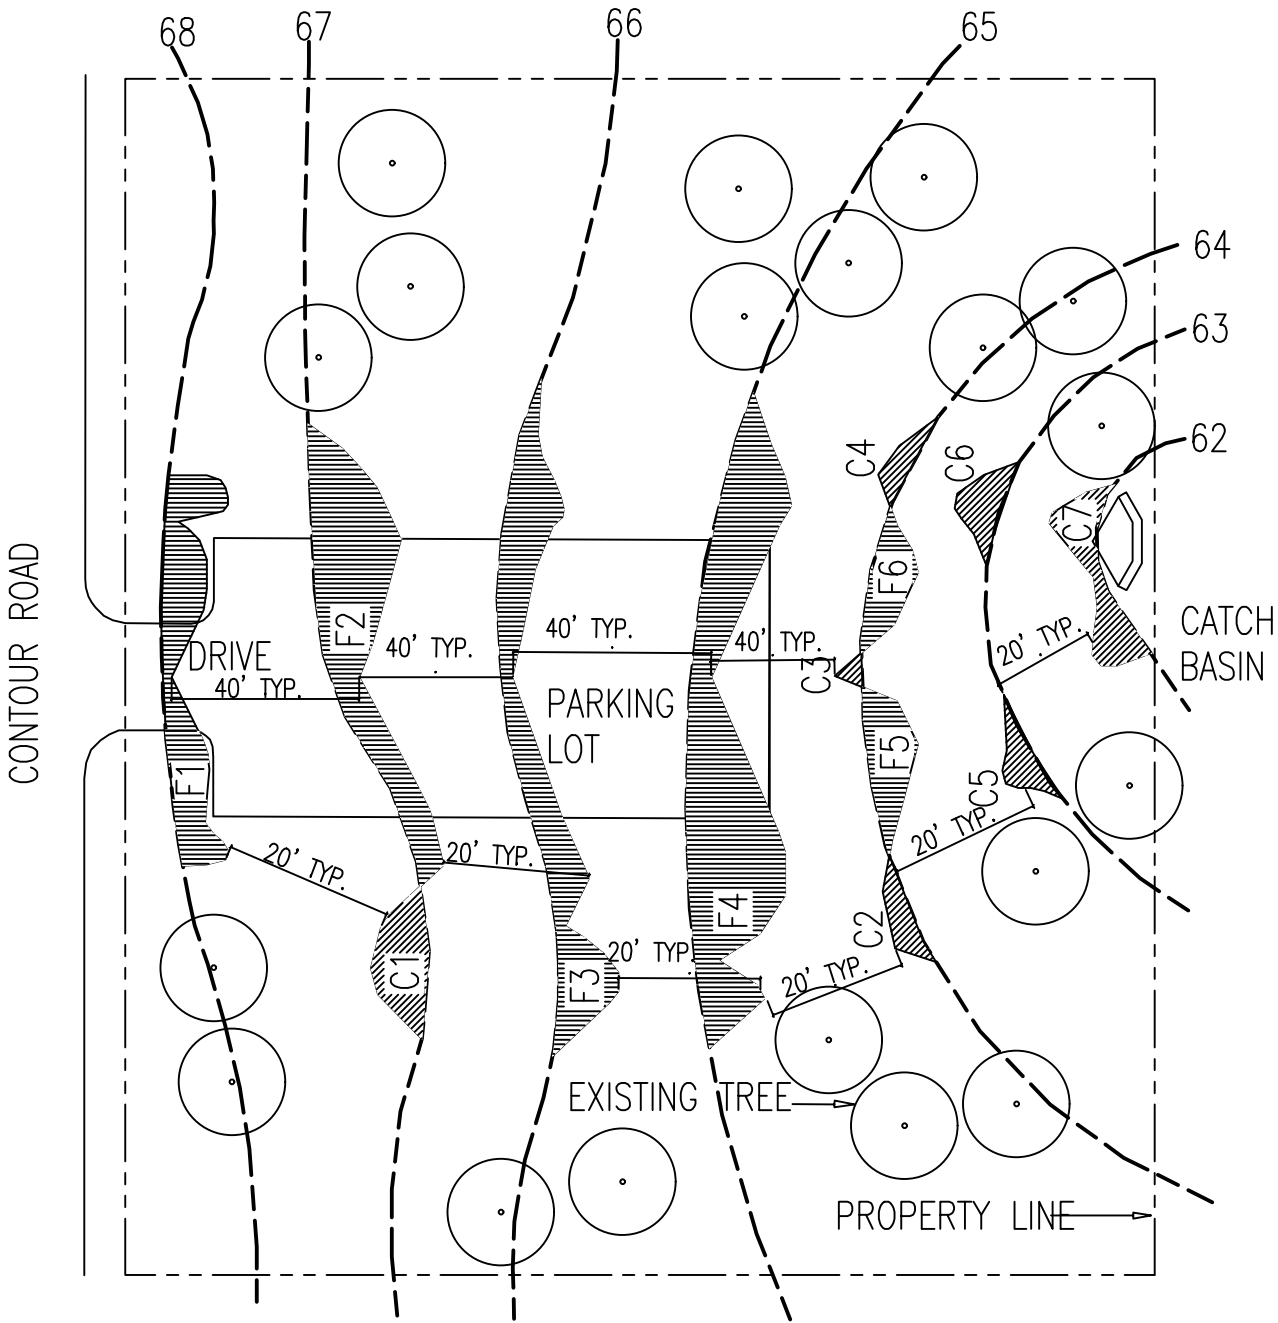

LAB 5: SITE PLAN
SCALE: 1"=40'-0"

SHEET TITLE

LAB 5B: CALCULATING CUT & FILL OF LAB 5A REGRADED SITE

PROJECT

LAB 5B

DRAWING

A-1

REF:
PROJECT NO: 5B
DATE:
FILE: LAB5.DWG

DRAWN BY: SEBASTIAN ALVAREZ
CHK'D BY: PROFESSOR LOPICCOLI