


LAB 5: SITE PLAN
SCALE: 1"=40'-0"

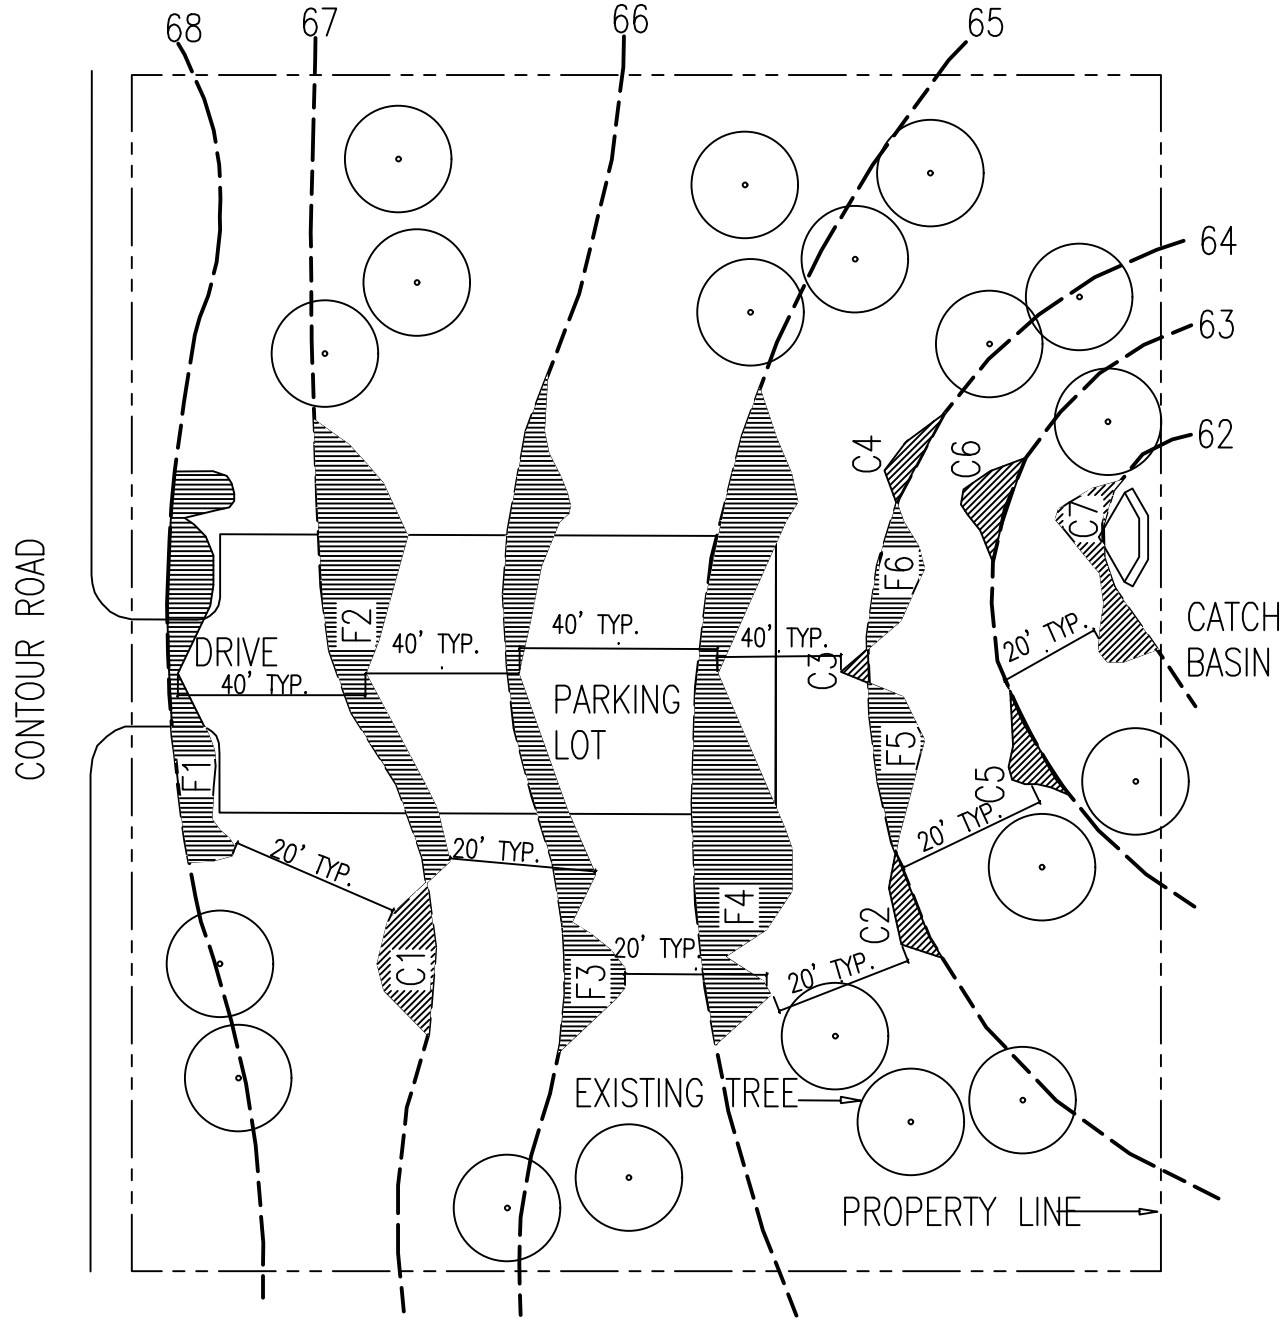

SHEET TITLE

LAB 5A: REGRADING A SITE

PROJECT

LAB 5A

REF:
PROJECT NO: 5A
DATE:
FILE: LAB5.DWG

DRAWN BY: SEBASTIAN ALVAREZ
CHK'D BY: PROFESSOR LOPICCOLI

DRAWING

A-1