


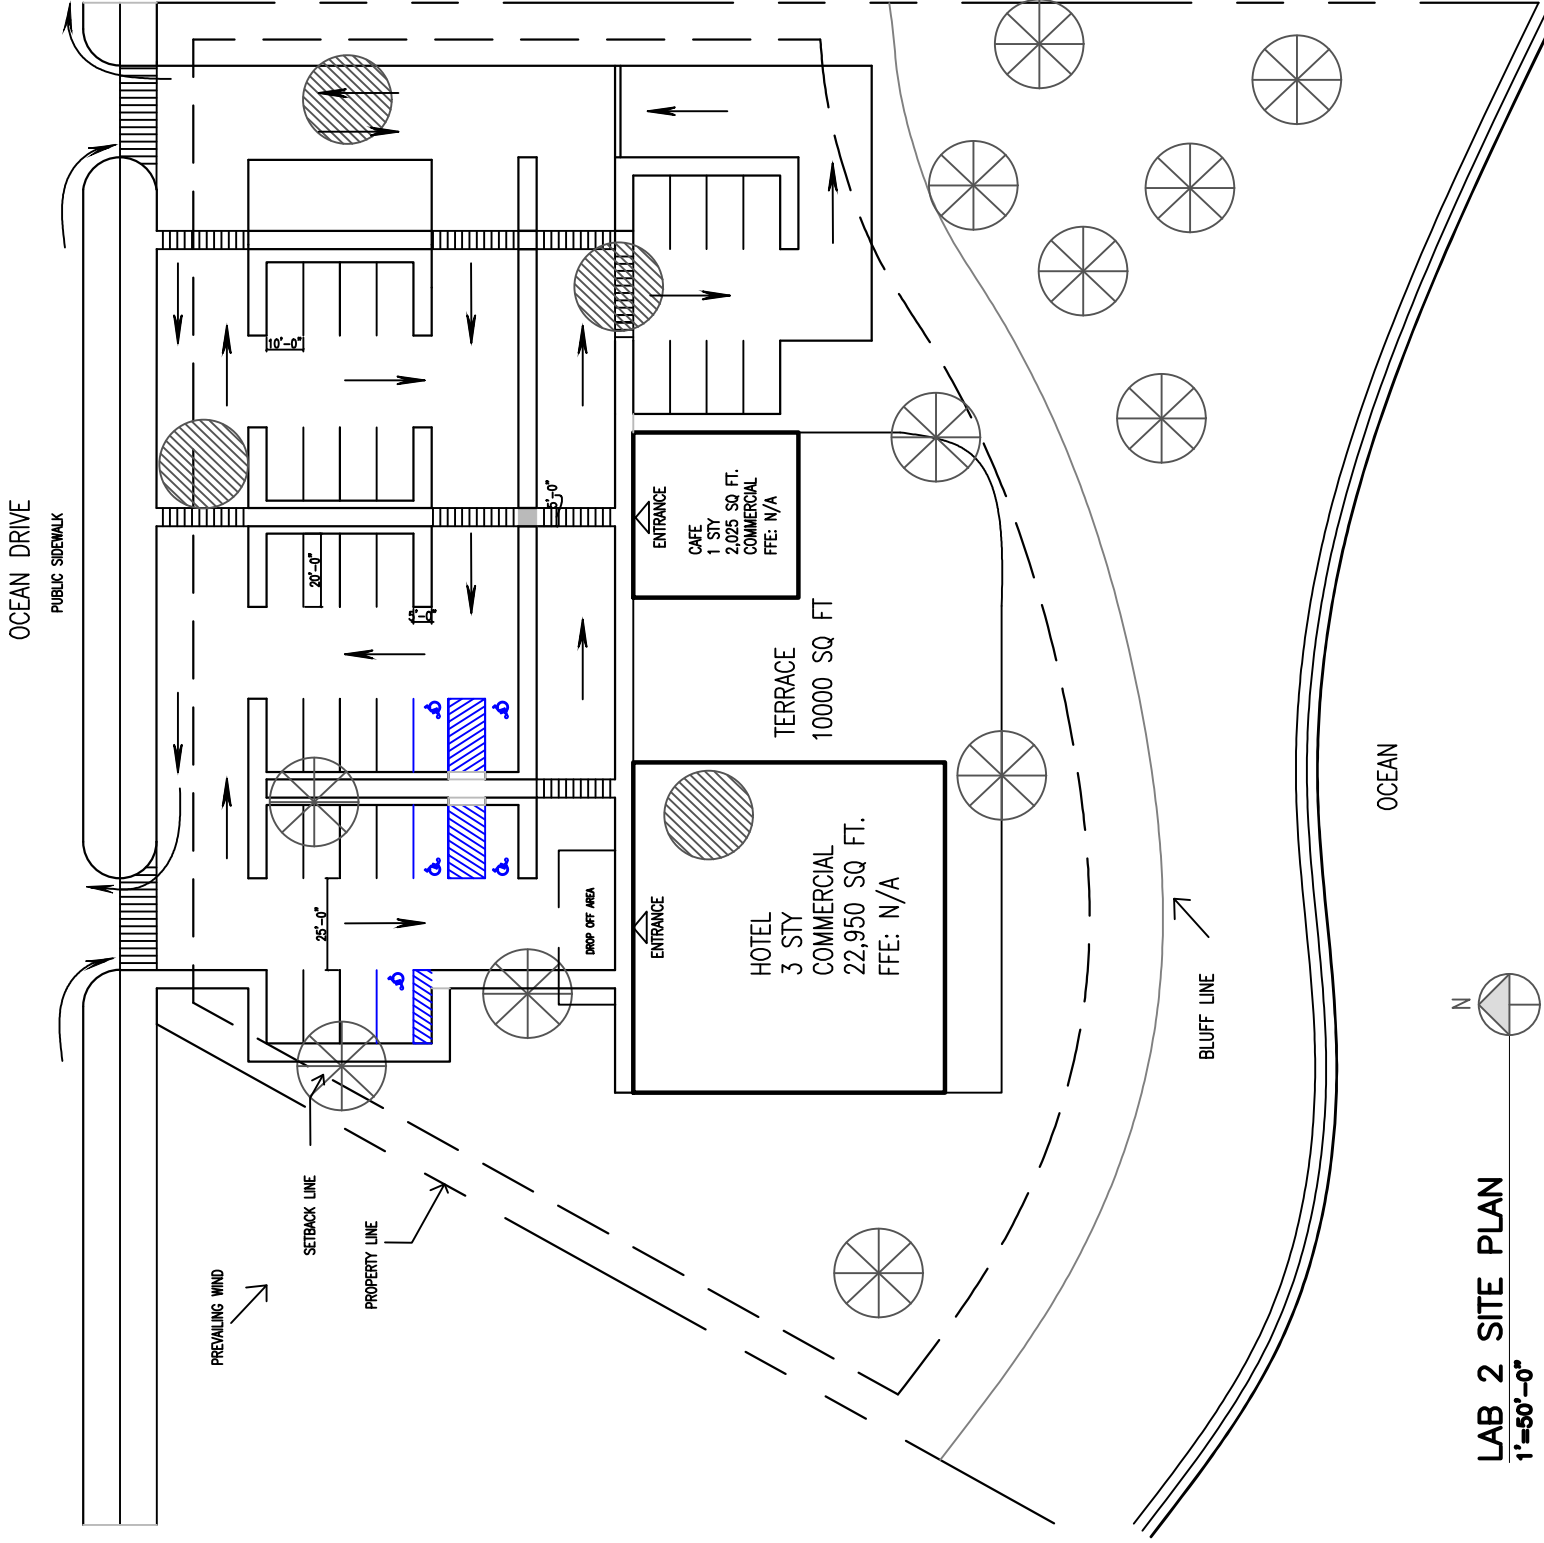

SHEET TITLE

LAB 2: INSTRUCTIONS & SITE

PROJECT

LAB 2

REF:

PROJECT NO: 2

DATE:

FILE: SITEPLANLAB222.2.DWG

DRAWN BY: SEBASTIAN ALVAREZ

CHK'D BY:

DRAWING

A-1