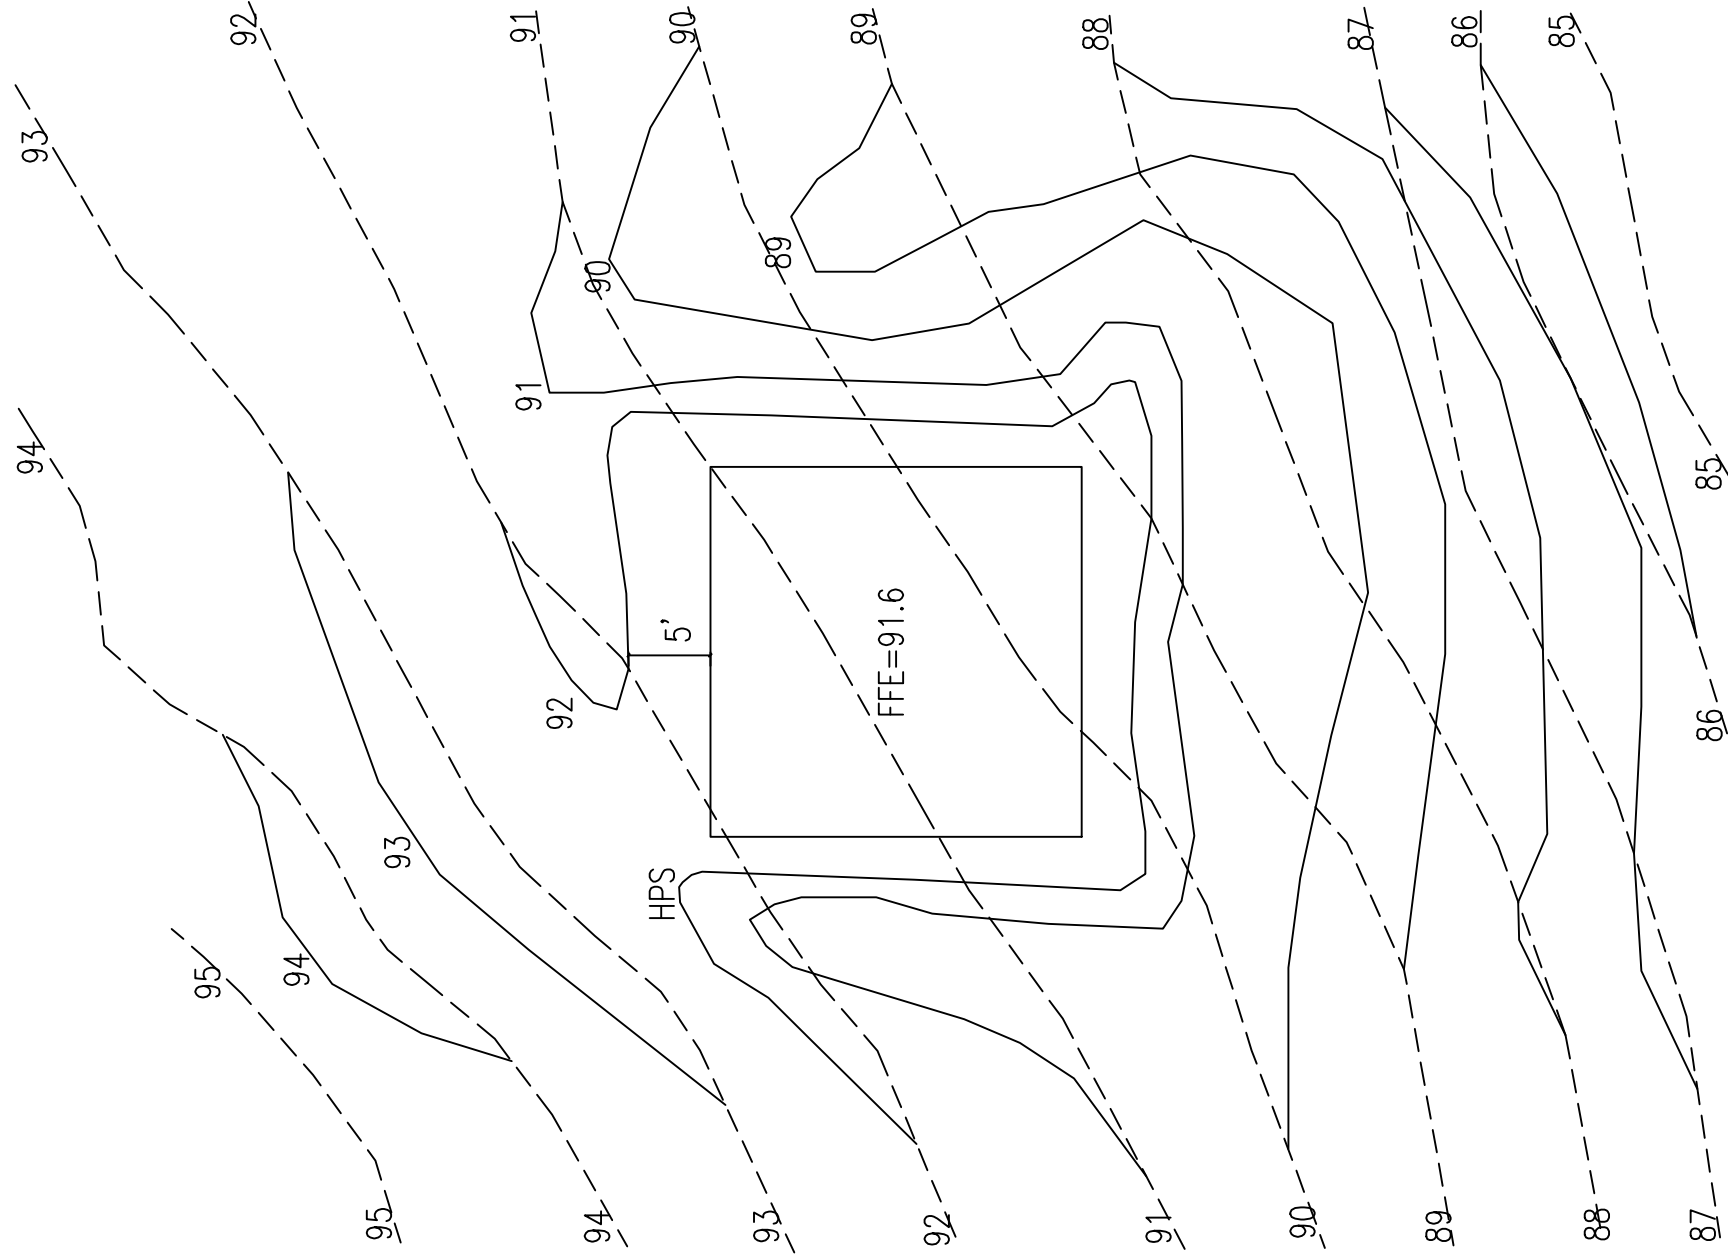


LAB 4B: CONCRETE PAD WITH SWALE
SCALE: 1"=30'-0"

SHEET TITLE

LAB 4B: CONCRETE PAD WITH SWALE

PROJECT

LAB 4B

DRAWING

A-1

REF:
PROJECT NO: 4B
DATE:
FILE: LAB4-ALVAREZ.DWG

DRAWN BY: SEBASTIAN ALVAREZ
CHK'D BY: PROFESSOR LOPICCOLI