


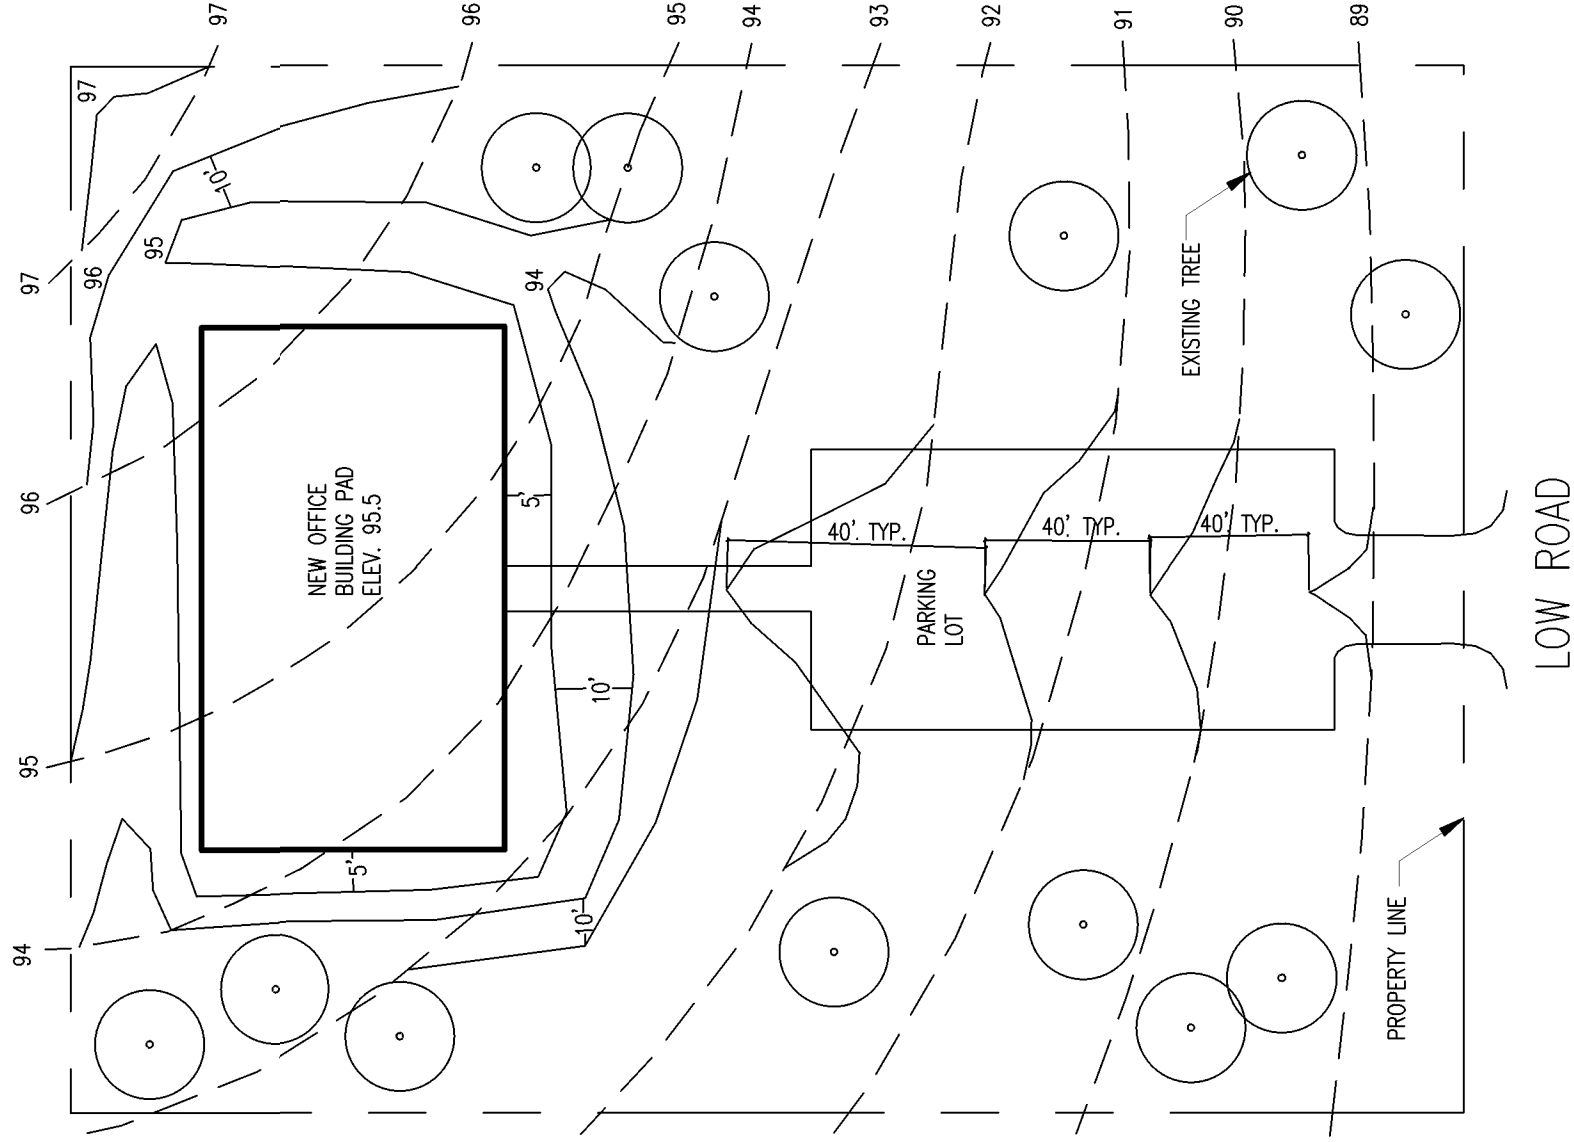

LAB 6: Regrade and Calculate Cut and Fill
SCALE: 1"=40'-0"

SHEET TITLE

LAB 6:Office and Parking Lot - Regrade and Calculate Cut and Fill

PROJECT

LAB6

REF:
PROJECT NO: 6
DATE:
FILE: LAB6.DWG

DRAWN BY: SEBASTIAN ALVAREZ
CHK'D BY: PROFESSOR LOPICCOLI

DRAWING

A-1