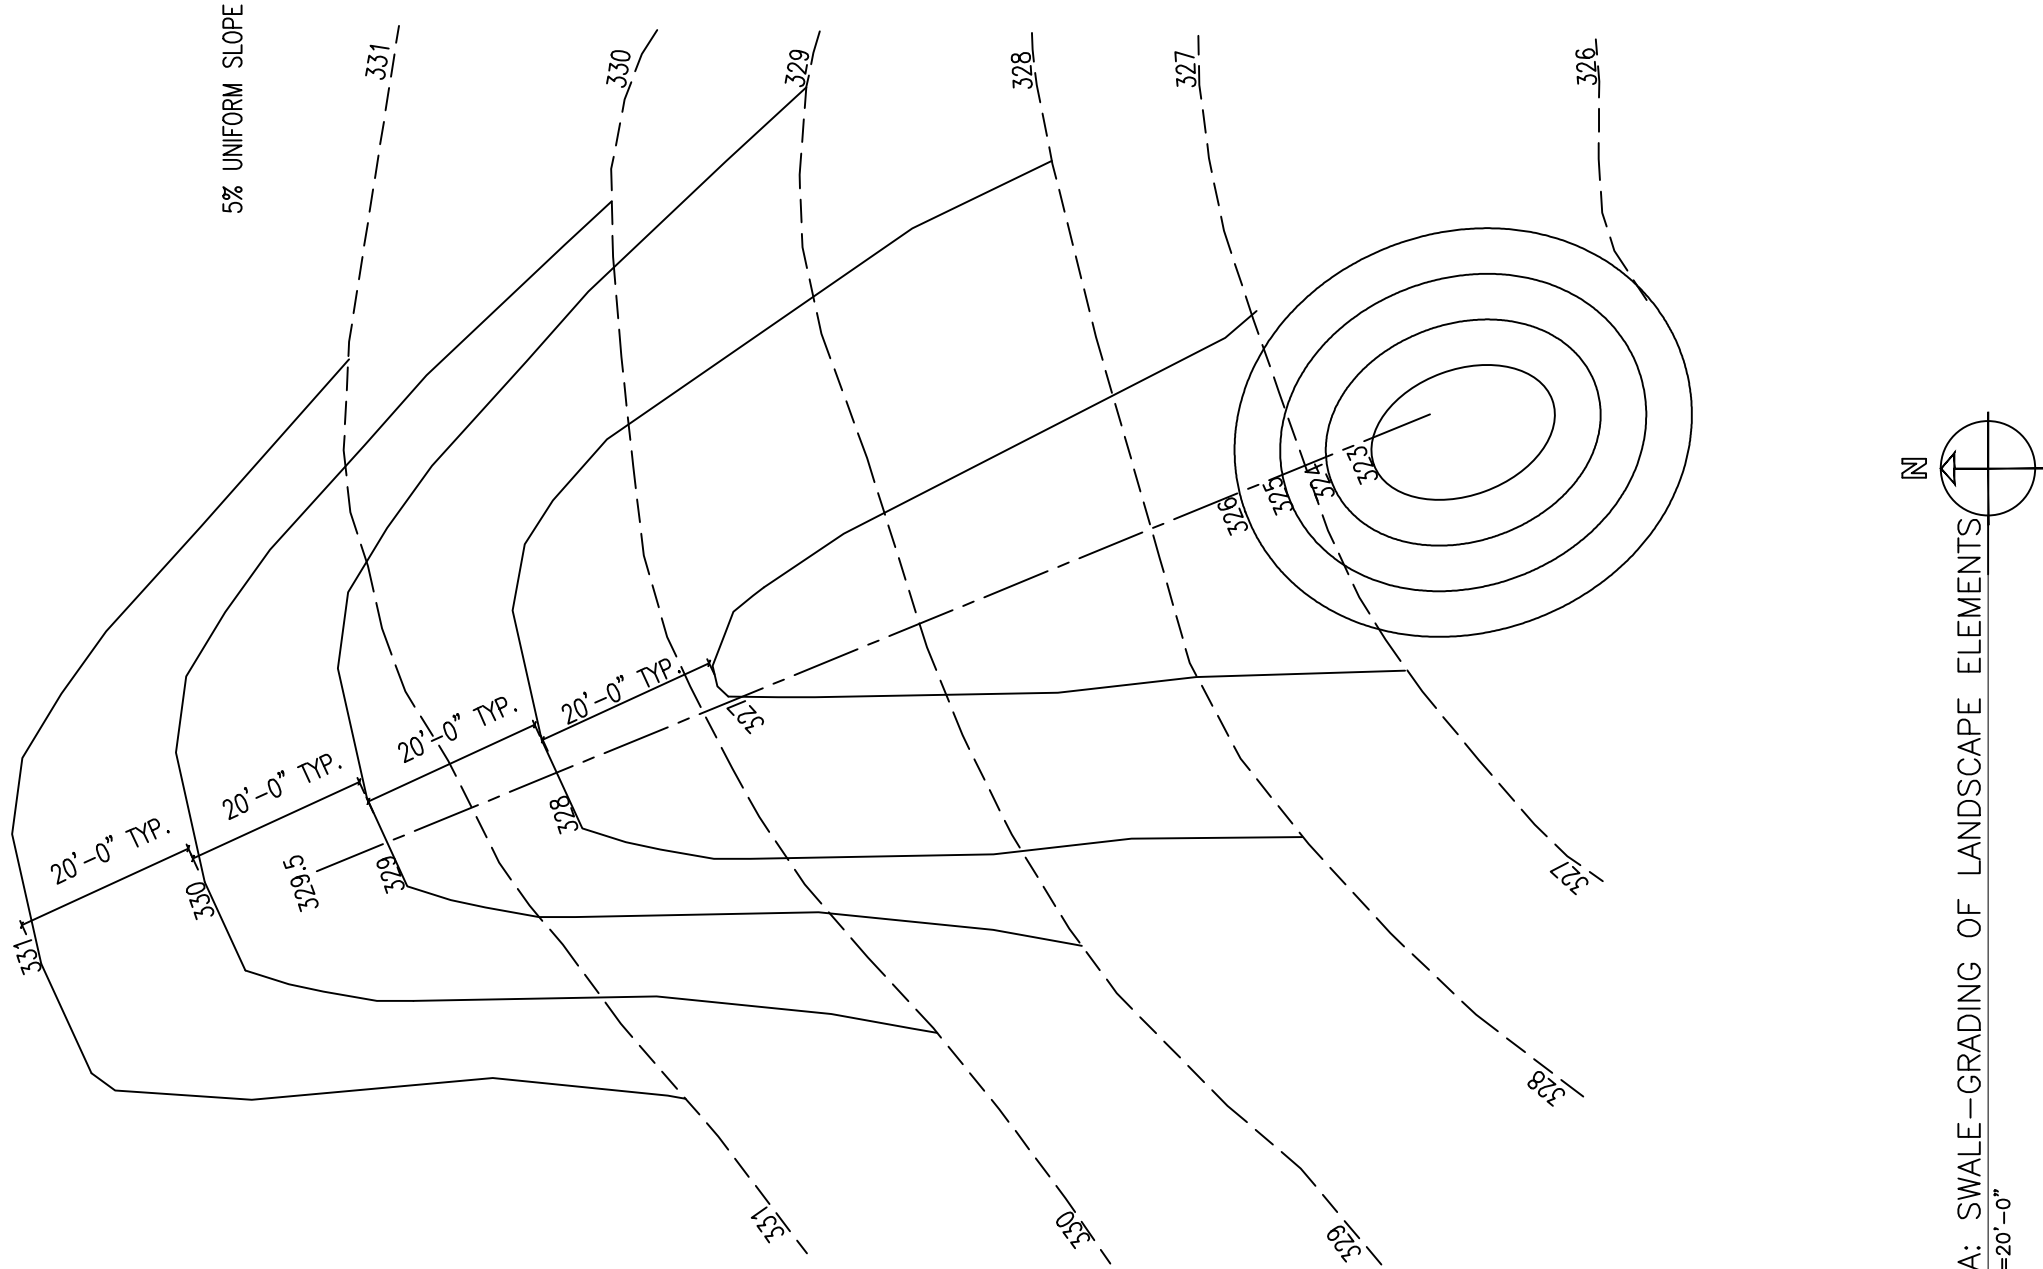


LAB 4A: SWALE-GRADING OF LANDSCAPE ELEMENTS

SCALE: 1"=20'-0"

SHEET TITLE

LAB 4A: SWALE-GRADING OF LANDSCAPE ELEMENTS

PROJECT

LAB 4A

DRAWING

A-1

REF:
PROJECT NO: 4A
DATE:
FILE: LAB4-ALVAREZ.DWG

DRAWN BY: SEBASTIAN ALVAREZ
CHK'D BY: PROFESSOR LOPICCOLI