
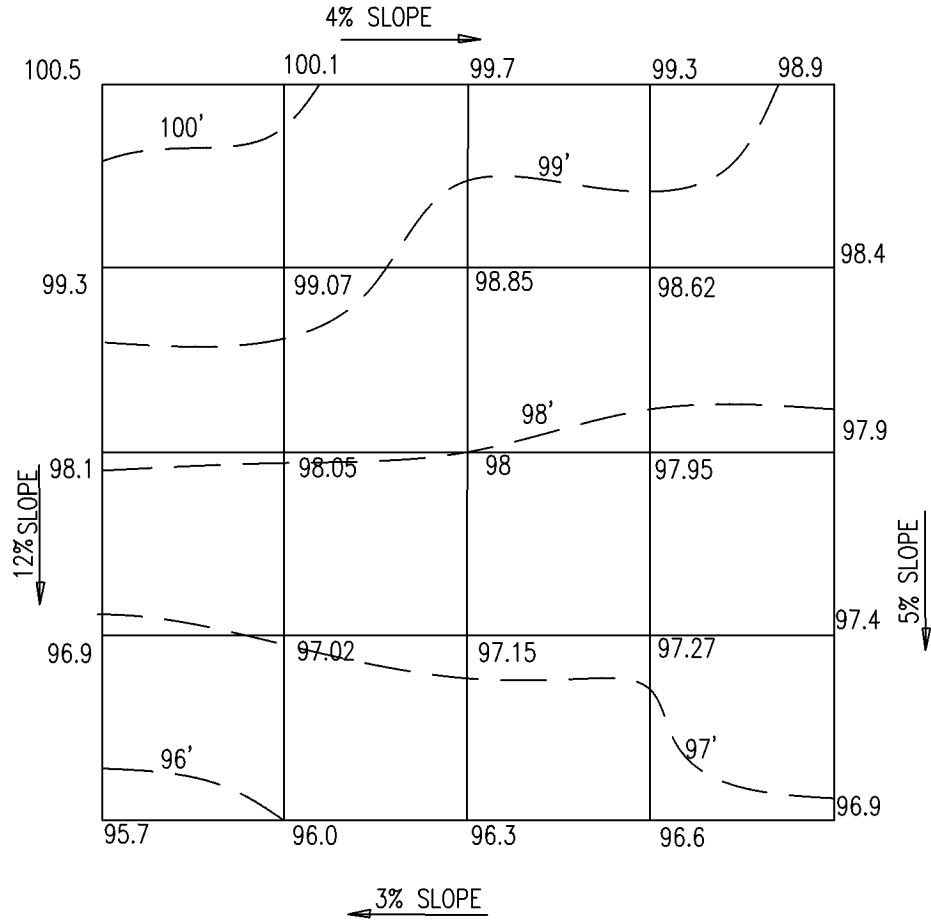


LAB 3: GRID LAB
SCALE: 1"=10'-0"

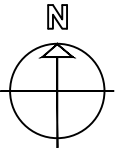

SHEET TITLE

LAB 3: GRID LAB - SPOT ELEVATIONS & CONTOURS

PROJECT

LAB 3

REF:

PROJECT NO: 3

DATE:

FILE: LAB3-ALVAREZ.DWG

DRAWN BY: SEBASTIAN ALVAREZ

CHK'D BY: PROFESSOR LOPICCOLO

DRAWING

A-1